


# STANDARD METER SETTING

# 11-MULT

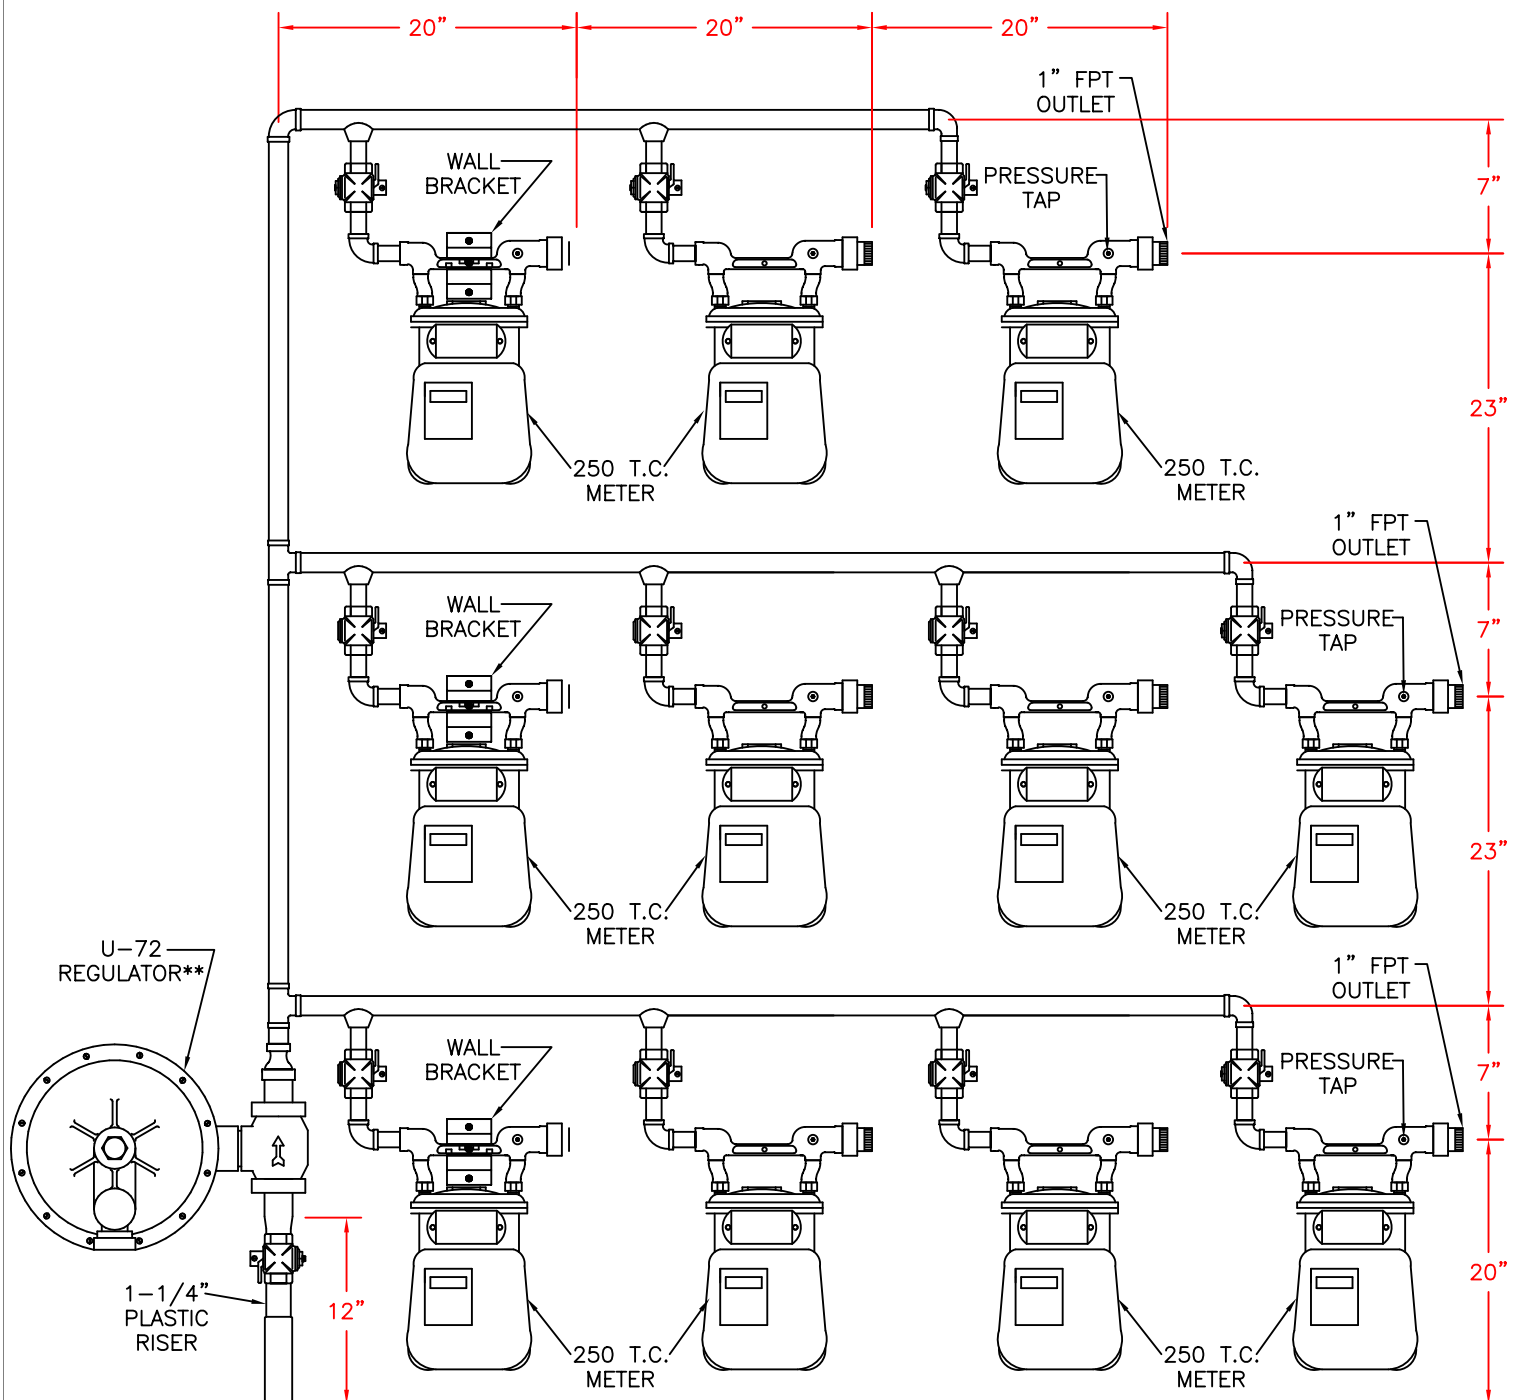

## NOTES

PREFABRICATED METER ASSEMBLY SPLIT FOR ELEVEN METERS

\*\*FOR 60 PSIG SYSTEMS USE U-73

DISTANCE FROM BUILDING: 6"

ALL DIMENSIONS ARE APPROXIMATE

MULTIPLE DOMESTIC METER INSTALLATION:  
11 METERS  
OUTLET PRESSURE: 6" W.C.

DATE: 12/01/09 DWG. BY: M.A.T.  
DATE: 09/18/97 DWG. BY: R.A.M.  
APPROVED BY: M.J.S.

CITIZENS GAS & COKE UTILITY, INDIANAPOLIS, IN