


STANDARD METER SETTING

12-MULT

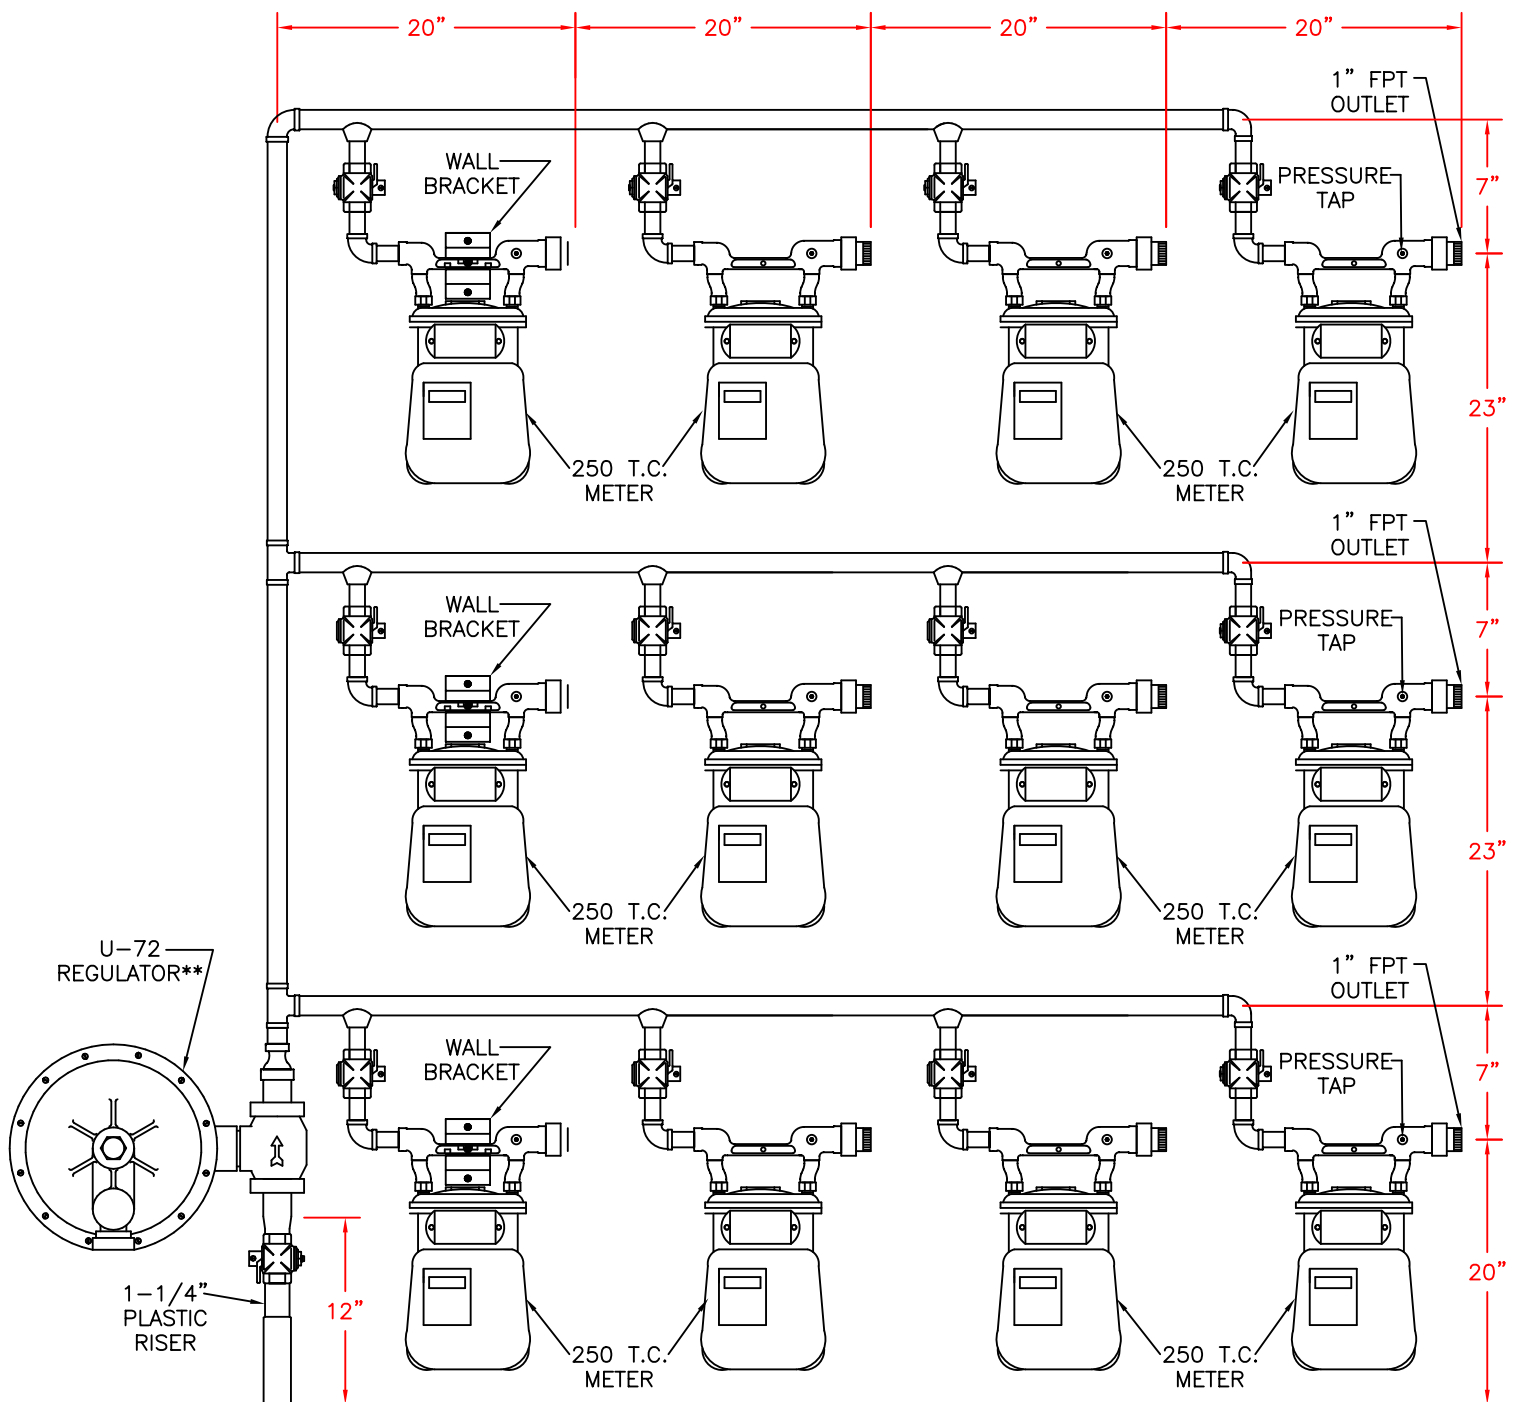

NOTES

PREFABRICATED METER ASSEMBLY SPLIT FOR TWELVE METERS

**FOR 60 PSIG SYSTEMS USE U-73

DISTANCE FROM BUILDING: 6"

ALL DIMENSIONS ARE APPROXIMATE

MULTIPLE DOMESTIC METER INSTALLATION:
12 METERS
OUTLET PRESSURE: 6" W.C.

DATE: 12/01/09 DWG. BY: M.A.T.
DATE: 09/18/97 DWG. BY: R.A.M.
APPROVED BY: M.J.S.