


STANDARD METER SETTING

16M-2

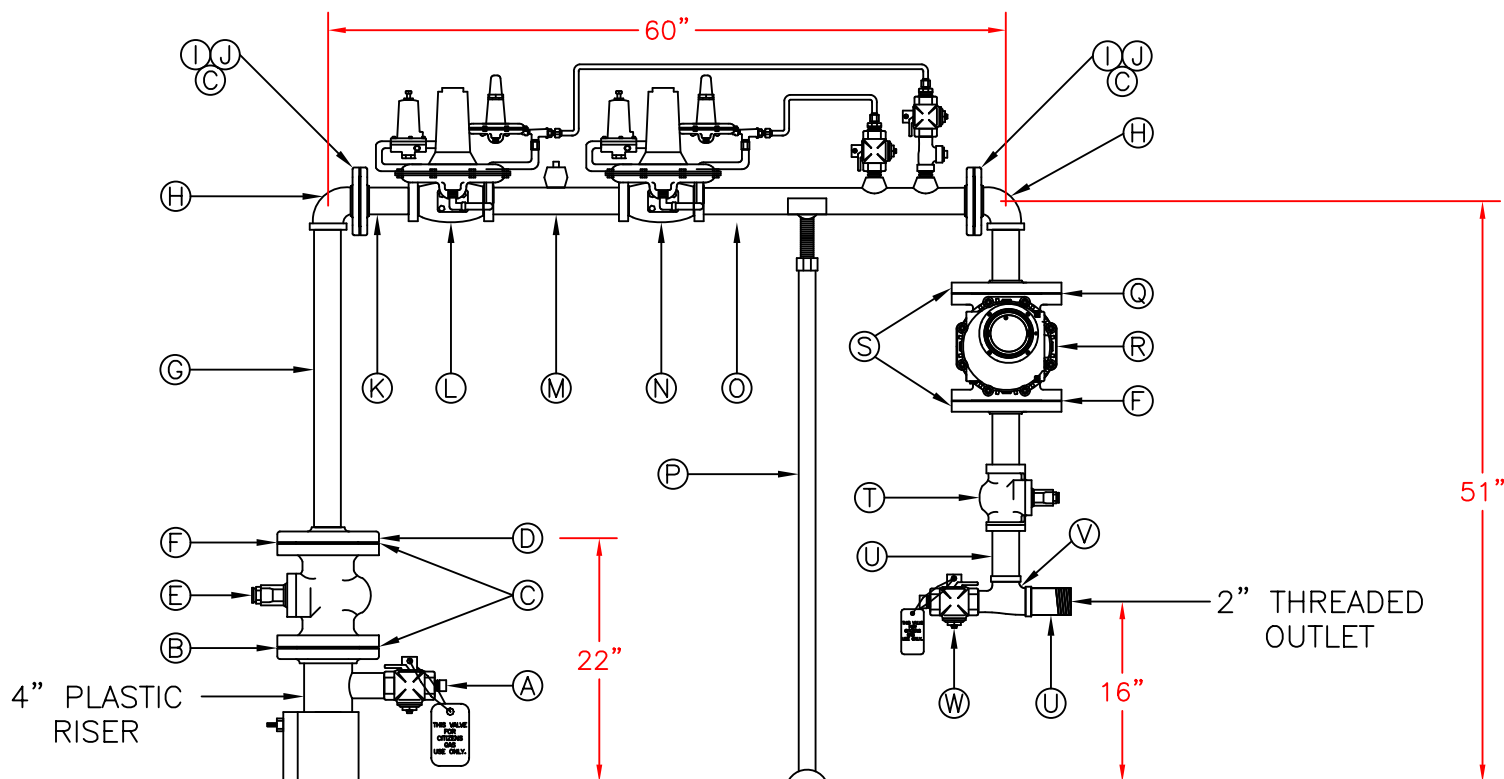

NOTES

- **FOR 60 PSIG SYSTEMS USE U-163
- SET MONITOR AT 1/2 PSIG
- DISTANCE FROM BUILDING: 18"
- ALL DIMENSIONS ARE APPROXIMATE
- CONTROL LINE PACKAGE INCLUDES:
- (2) 3/8" X 3/4" NPT SWAGelok MALE CONNECTOR
- (2) 3/8" X 1/4" NPT SWAGelok MALE CONNECTOR
- (2) 3/4" LOCKWING VALVE
- (1) 3/4" STREET TEE
- (2) 1/4" PETE'S PLUG
- (1) 3/4" X 1/4" BUSHING
- (2) 3/4" X CLOSE NIPPLE
- 3/8" STAINLESS STEEL TUBING (CUT & BEND TO FIT)

BILL OF MATERIALS

- | | |
|--|---|
| <ul style="list-style-type: none"> A: (1) 2" LOCKWING VALVE (W/ BARREL LOCK, SCREWED, PLUG & TAG) B: (1) 4" INSULATING KIT C: (16) 5/8" X 2-1/2" BOLTS (W/ NUT) D: (1) 4" X 2" REDUCING THREADED FLANGE E: (1) 4" LUBRICATED PLUG VALVE (FLANGED) F: (2) 4" GASKET G: (1) 2" X 24" PIPE H: (2) 2" STREET ELL I: (2) 2" GASKET J: (3) 2" THREADED FLANGE K: (1) 2" P.W. FLANGE L: (1) U-162 MONITOR** | <ul style="list-style-type: none"> M: (1) 2" X 12" NIPPLE (W/ 1 THREDOLET) N: (1) U-162 OPERATOR** O: (1) 2" X 25" PIPE (W/ TWO THREDOLETS) P: (1) 4" ADJUSTABLE PIPE SUPPORT Q: (1) 4" MESH IN-LINE SCREEN R: 16M-175 T.C. ROTARY METER S: (2) 4" X 2" REDUCING P.W. FLANGE T: (1) 2" LUBRICATED PLUG VALVE (THREADED) U: (2) 2" X 6" NIPPLE V: (1) 2" X 1-1/2" X 2" REDUCING STREET TEE W: (1) 1-1/2" LOCKWING VALVE (W/ BARREL LOCK, SCREWED, PLUG & TAG) |
|--|---|

HIGH PRESSURE METER SETTING
OUTLET PRESSURE: 2 PSIG.

DATE: 02/25/09 DWG. BY: M.A.T.
DATE: 08/14/95 DWG. BY: C.H.P.
APPROVED BY: M.J.S.